
Seven Hills Ranch
Proposed Spieker Senior
Continuing Care Community
Contra Costa County CA


Kinross Extension
Profile A - A' and
Retaining Wall
Conceptual Section

In the absence of construction details the conceptual retaining wall section is speculation on how it might be built. Its main purpose is to show how the proposed walls would relate to property lines and the existing terrain. See the Kinross Extension Detail Map for the A - A' profile line location.

Save Seven Hills Ranch 11-12-2022

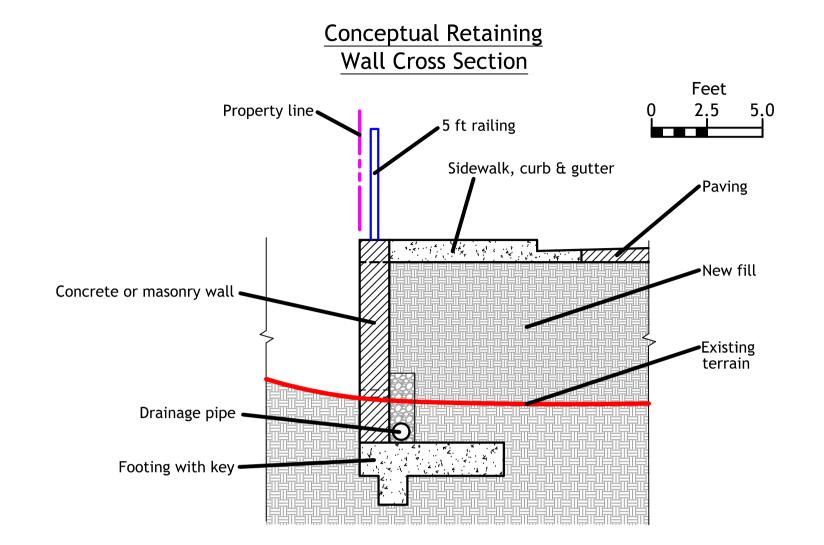

LiDAR acquired in 2007 - available from USGS

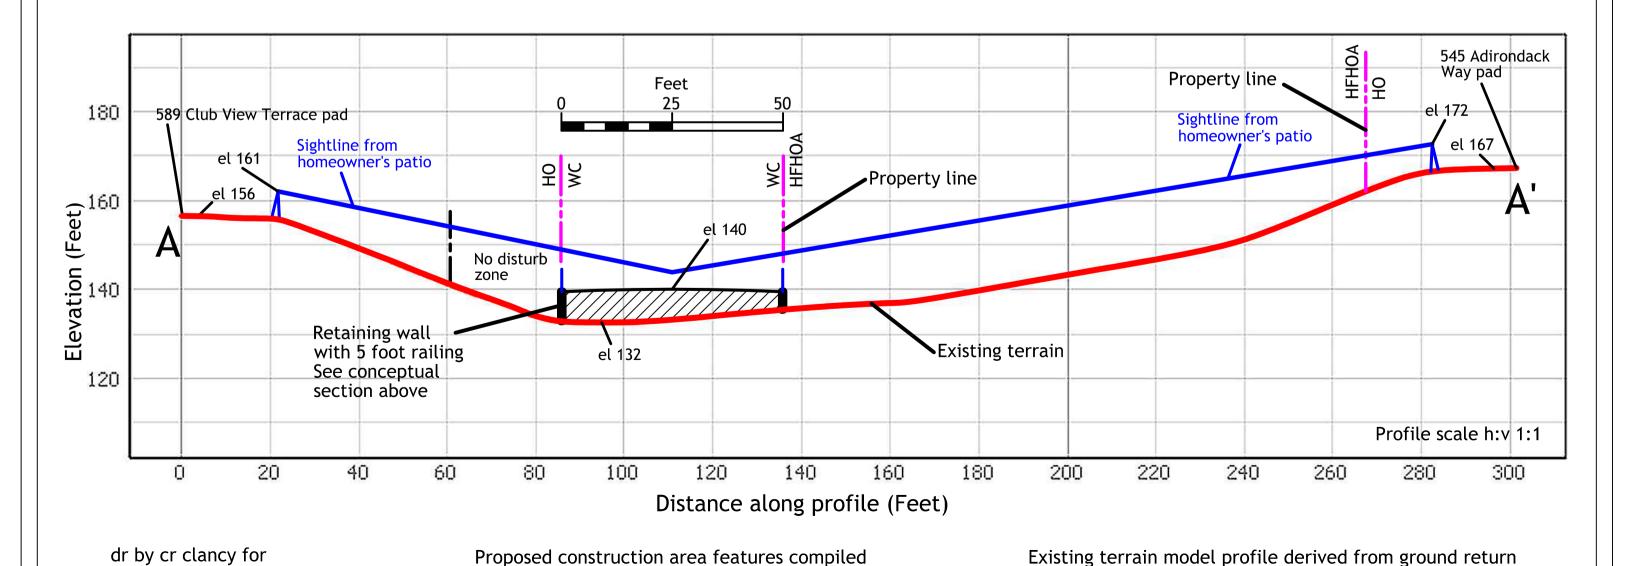

from BKF Engineers drawings of 12-2020 (CC County)